



Floor Plan: Lower Level Parking

Gross floor area 29,491 SF
FAR floor area 2064 SF

East Madison Street

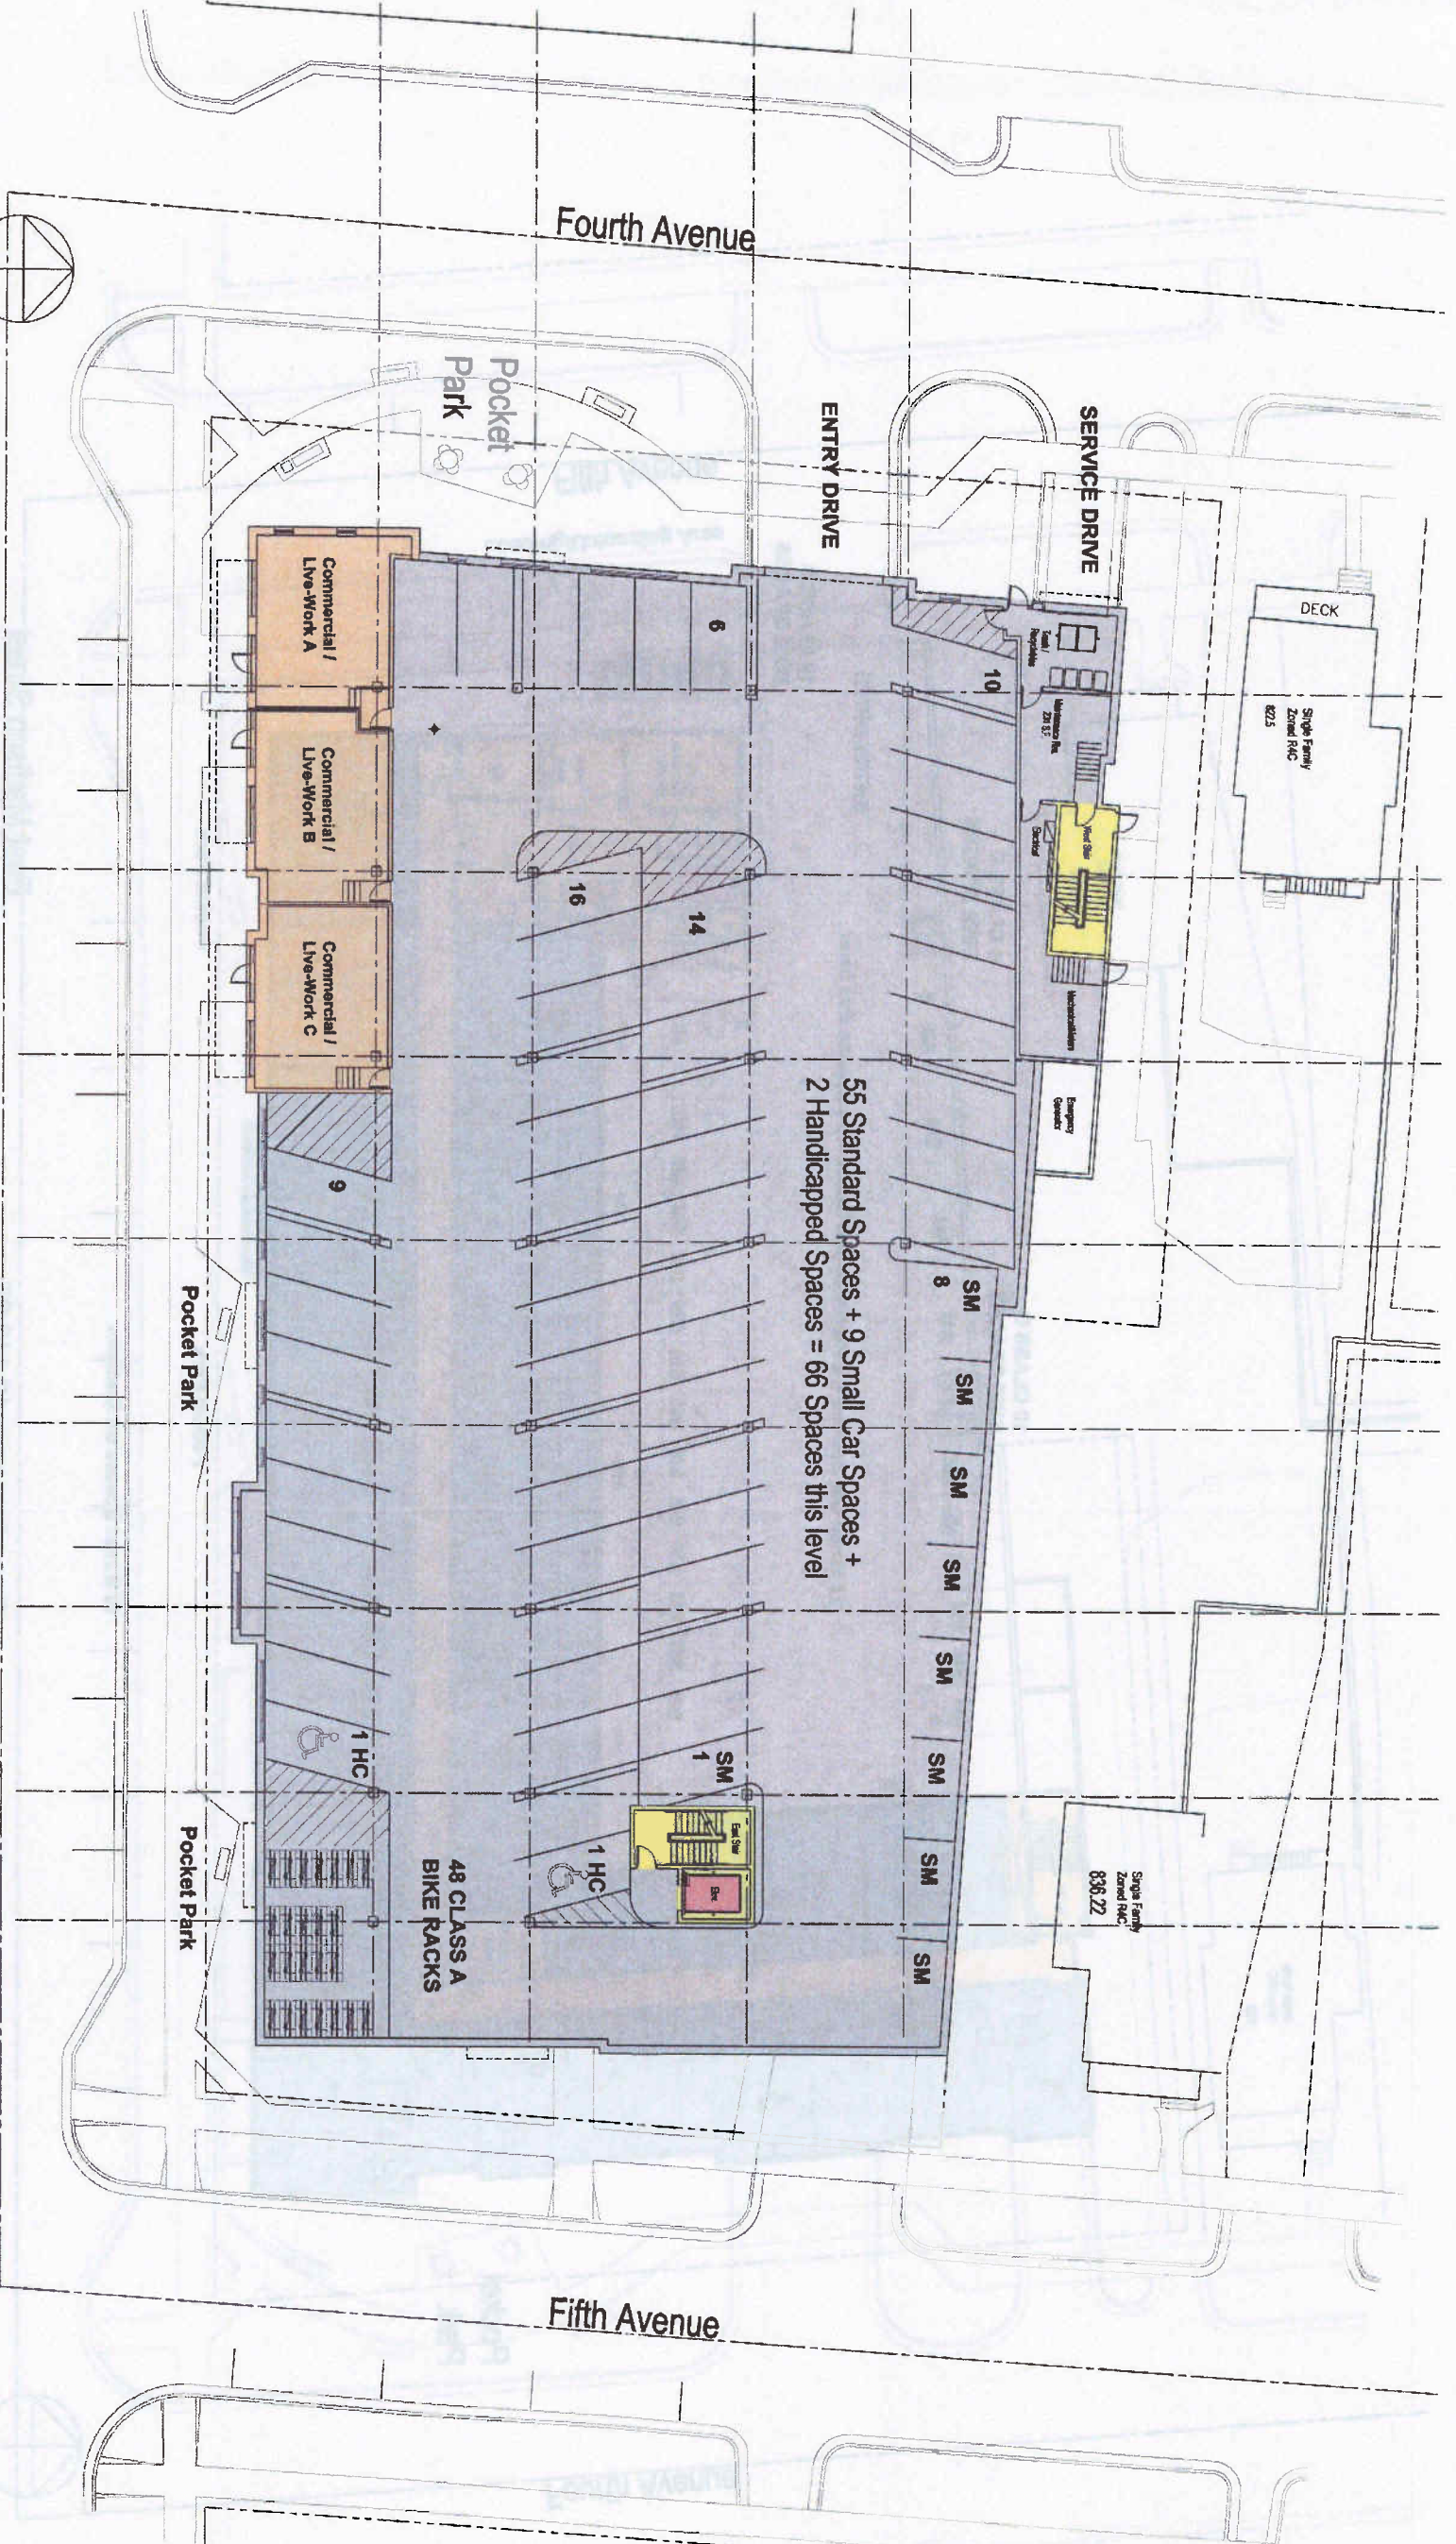


Fifth Avenue

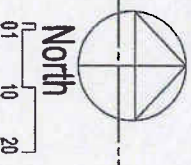

Floor Plan: Level 1

Gross floor area 19,142 SF
FAR floor area 18,613 SF

East Madison Street

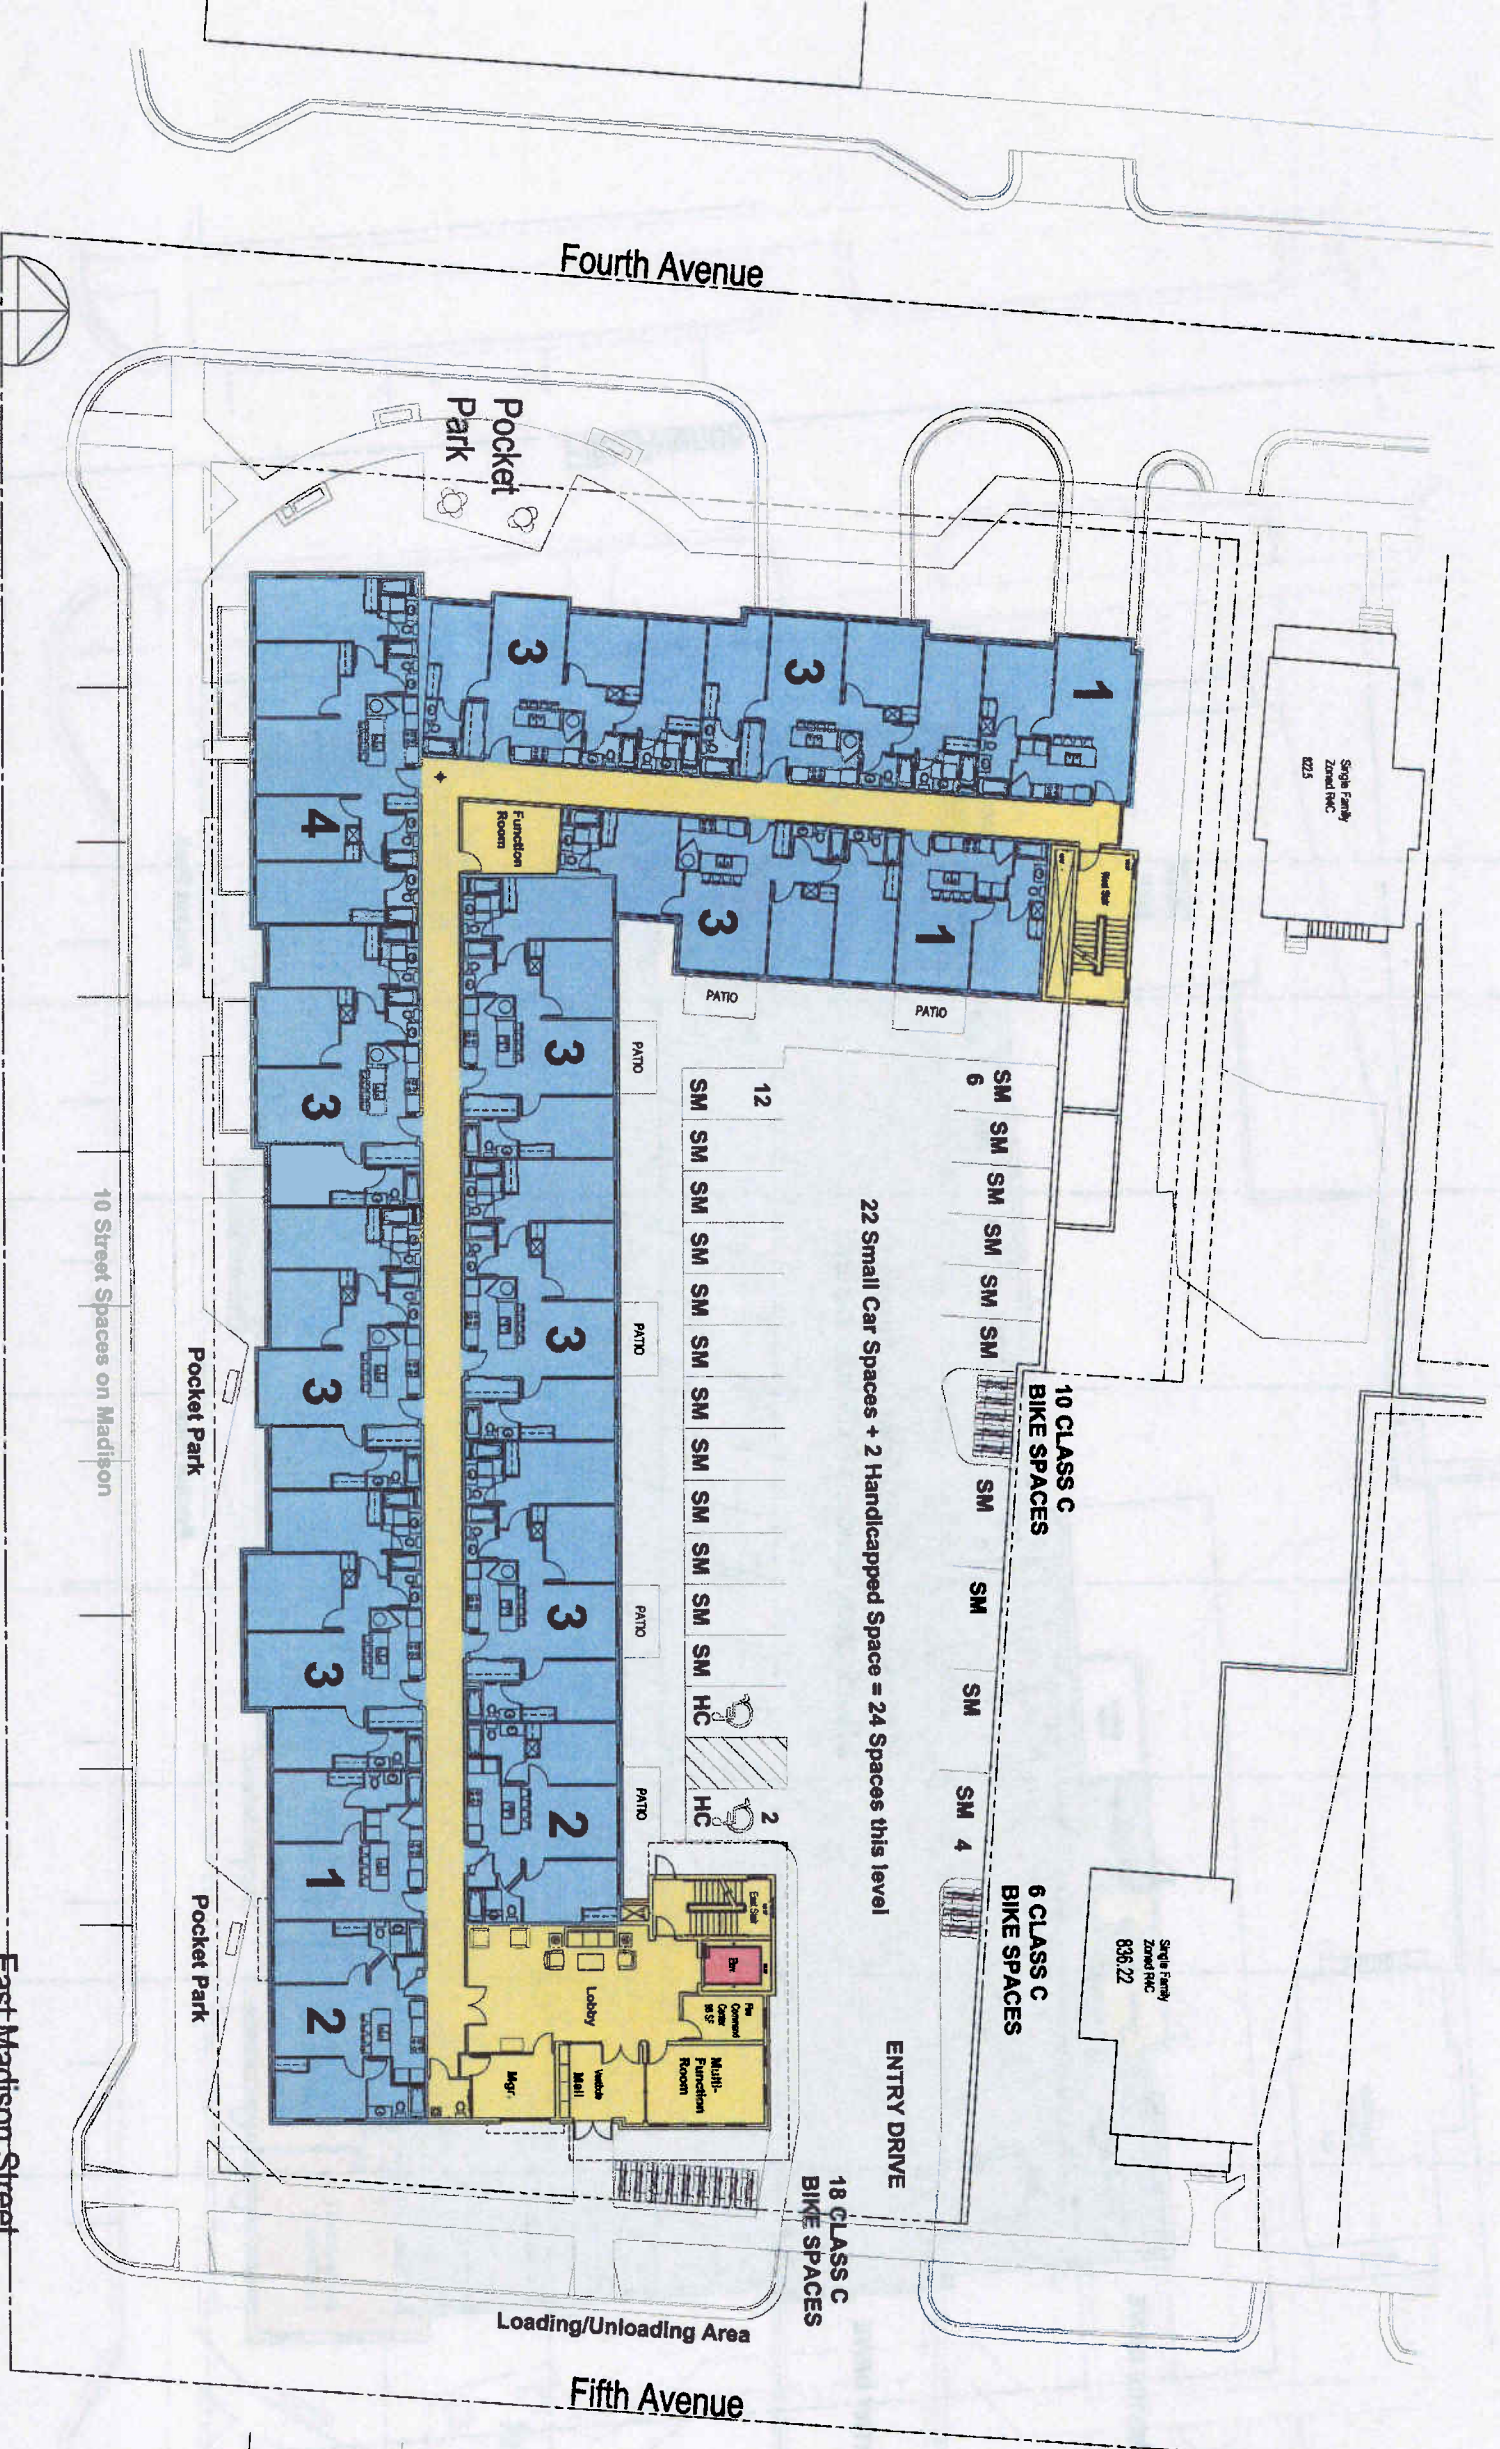

Fourth Avenue

Pocket Park

Pocket Park

Pocket Park

10 Street Spaces on Madison

Loading/Unloading Area

Fifth Avenue

Single Family Zoned RMC 4225

Single Family Zoned RMC 836.22

10 CLASS C BIKE SPACES

6 CLASS C BIKE SPACES

18 CLASS C BIKE SPACES

22 Small Car Spaces + 2 Handicapped Space = 24 Spaces this level

ENTRY DRIVE

SM

SM

SM

SM

SM

SM

SM

SM

SM

SM

SM

SM

SM

SM

SM

SM

SM

SM

SM

SM

SM

SM

SM

SM

SM

SM

SM

SM

SM

12

SM

SM

SM

SM

SM

SM

SM

SM

SM

SM

SM

SM

SM

SM

SM

SM

SM

SM

SM

SM

SM

SM

SM

SM

SM

SM

SM

SM

PATIO

PATIO

PATIO

PATIO

PATIO

PATIO

PATIO

PATIO

PATIO

PATIO

PATIO

PATIO

PATIO

PATIO

PATIO

PATIO

PATIO

PATIO

PATIO

PATIO

PATIO

PATIO

PATIO

PATIO

PATIO

PATIO

PATIO

PATIO

PATIO

PATIO

PATIO

PATIO

PATIO

PATIO

PATIO

PATIO

PATIO

PATIO

PATIO

PATIO

Function Room

Lobby

Multi-Function Room

Mgr

Wash

Mail

Storage

Office

Restroom

Break Room

Storage

Office

Restroom

Break Room

Storage

Office

3

3

3

3

3

3

3

3

3

3

3

3

3

3

3

3

3

3

3

3

3

3

3

3

3

3

3

3

3

3

3

3

3

3

3

3

1

1

4

4

4

4

4

4

4

4

4

4

4

4

4

4

4

4

4

4

4

4

4

4

4

4

4

4

4

4

4

4

4

4

4

4

4

4

3

3

3

3

3

3

3

3

3

3

3

3

3

3

3

3

3

3

3

3

3

3

3

3

3

3

3

3

3

3

3

3

3

3

3

3

3

3

3

3

3

3

3

3

3

3

3

3

3

3

3

3

3

3

3

3

3

3

3

3

3

3

3

3

3

3

3

3

3

3

3

3

3

3

3

3

3

3

3

3

3

3

3

3

3

3

3

3

3

3

3

3

3

3

3

3

3

3


3

3

3

3

3

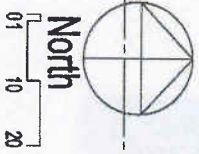


Floor Plan: Levels 2-4

Gross floor area 18,935 SF
FAR floor area 18,406 SF

East Madison Street


Fourth Avenue

Fifth Avenue

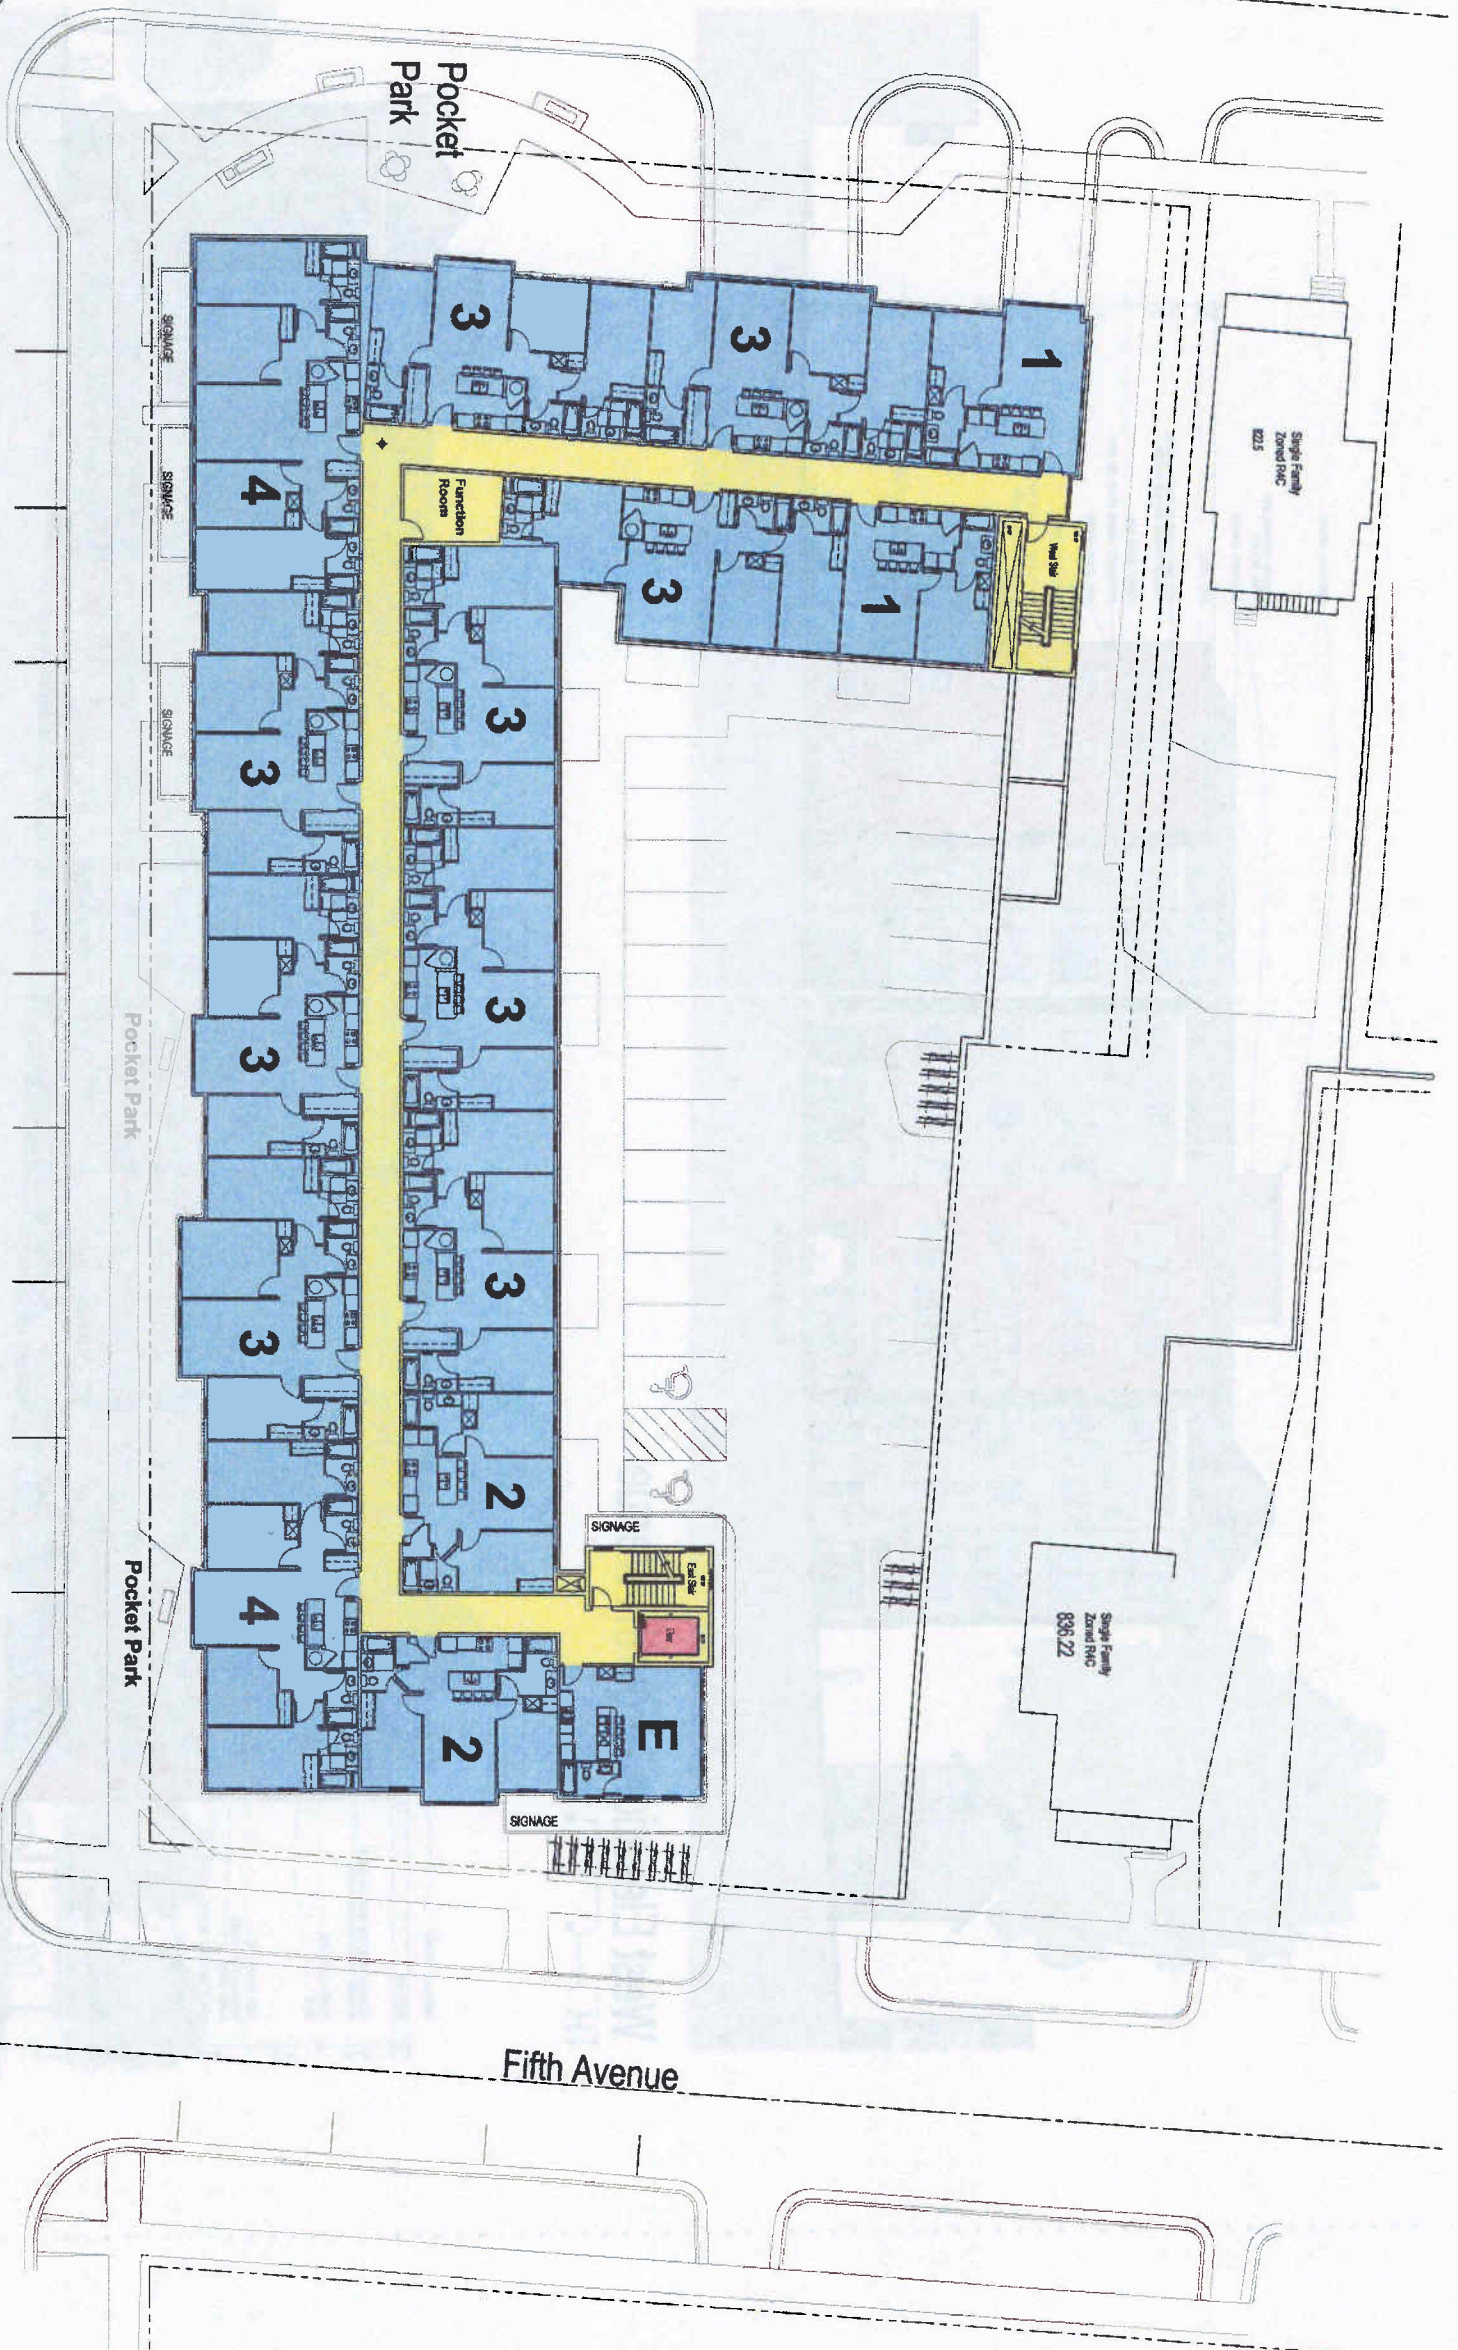



East Elevation - Fifth Avenue

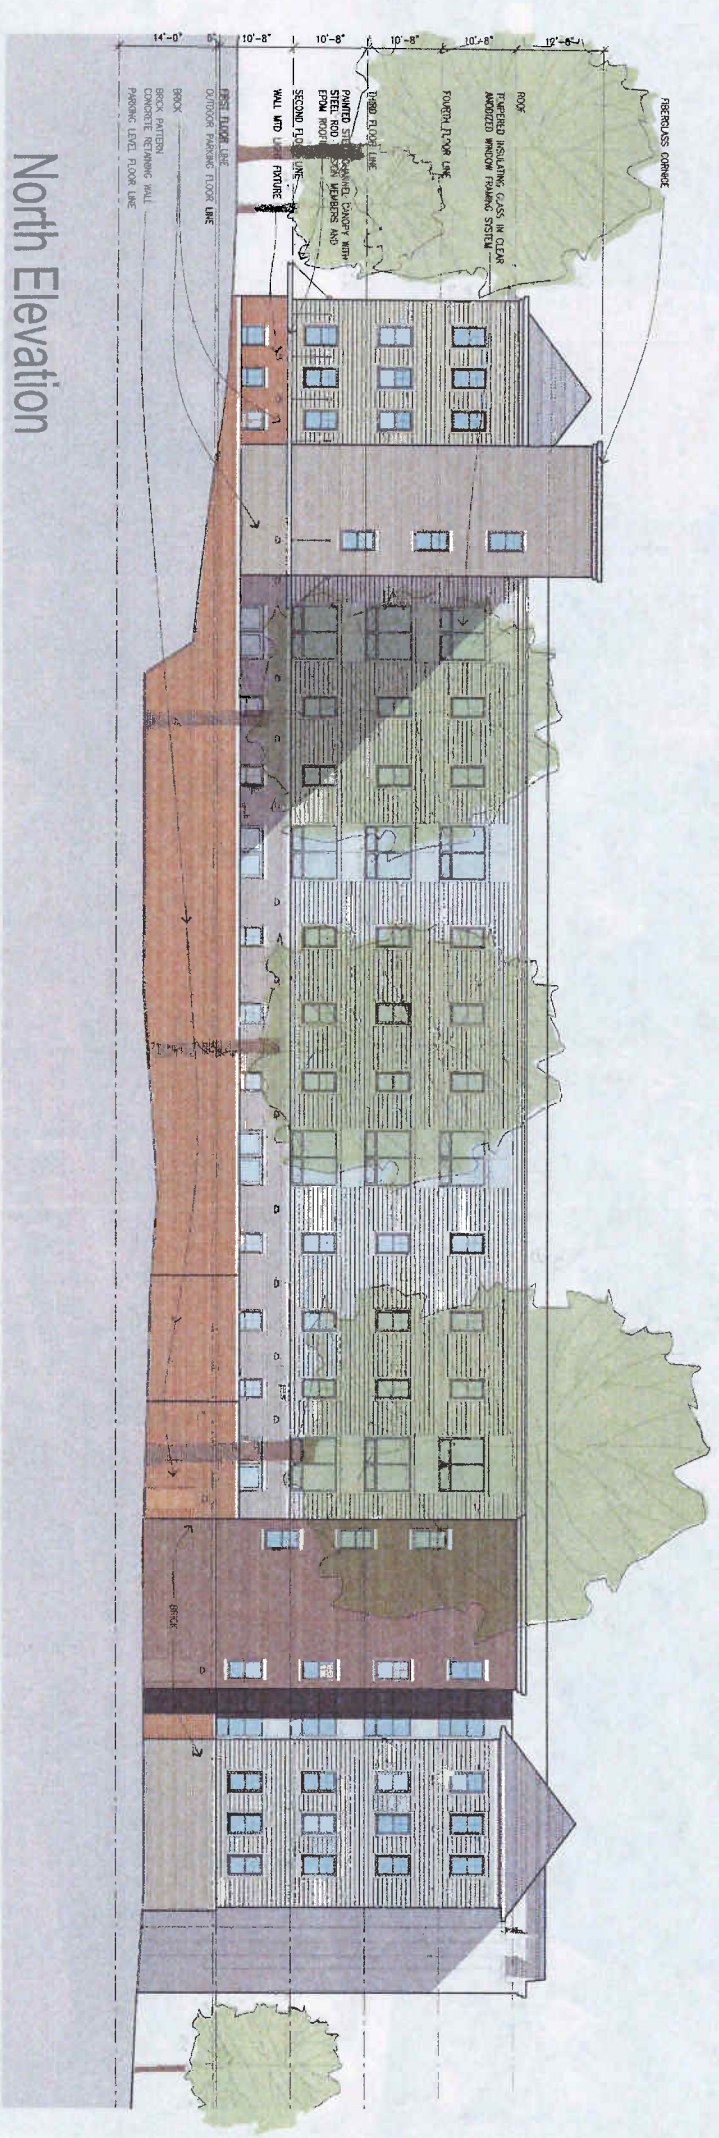

North Elevation

Revisions

Date	Description
08-07-09	Preparation
08-05-09	Construction
03-24-09	Record
02-13-09	Record

Job Number: **28114.2**
 Title: **East & North Elevations**

Scale: 3/32" = 1'-0"
 Sheet: **A6**

