



WEST STADIUM (SUFFOLK TO HUTCHINS) IMPROVEMENTS 2010

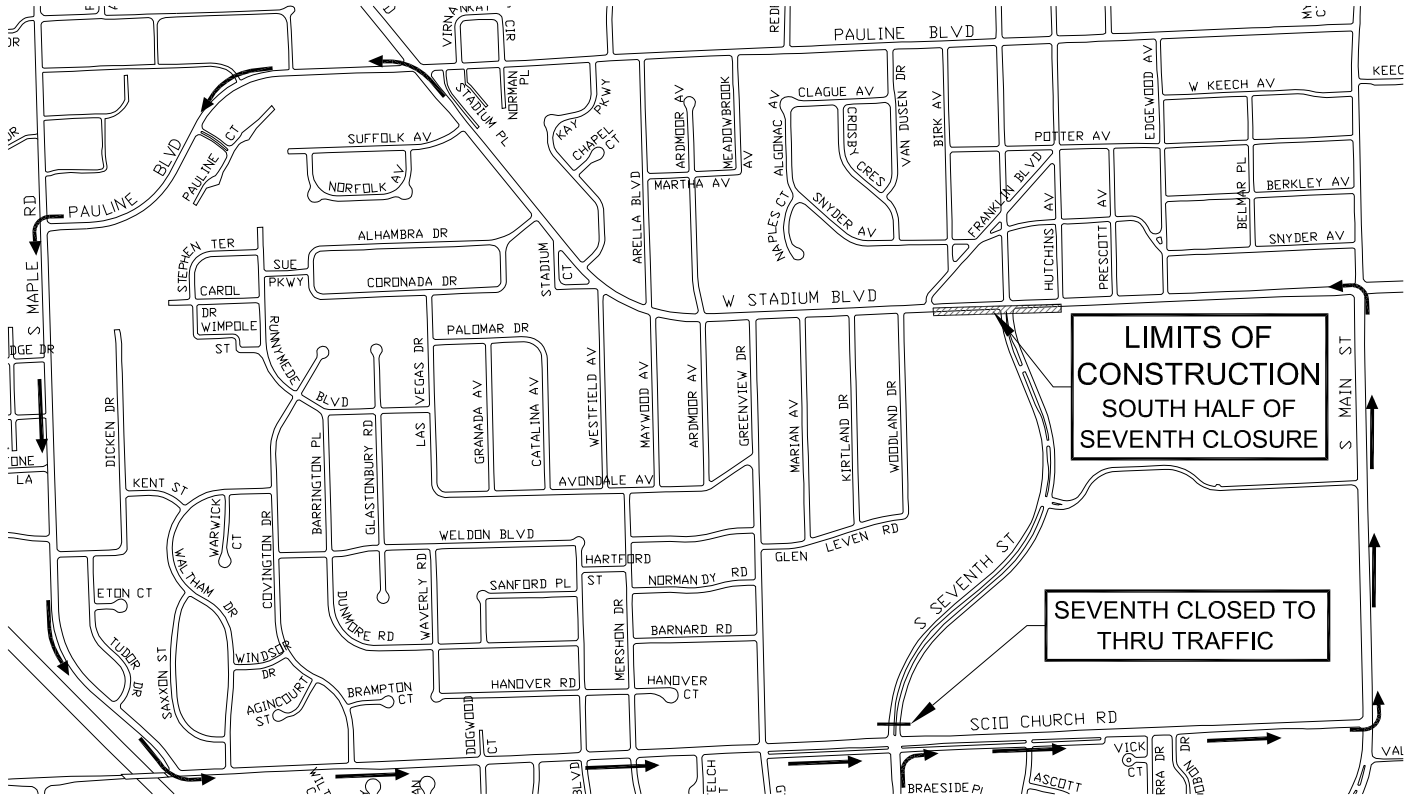

DETOUR PLAN - SOUTH HALF OF SEVENTH CLOSURE

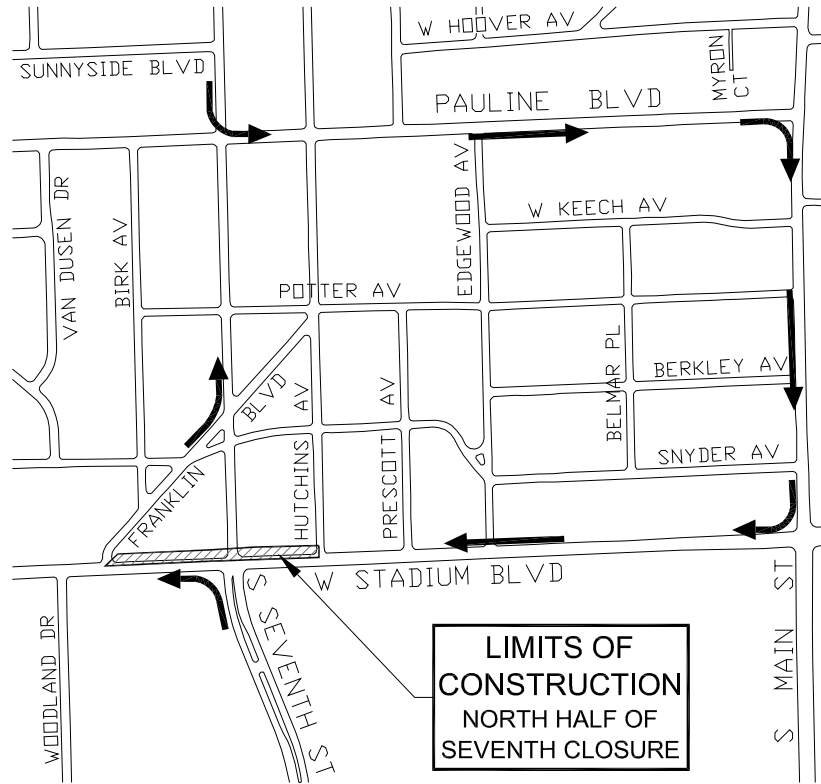

DETOUR PLAN - NORTH HALF OF SEVENTH CLOSURE



NOT TO SCALE