


# Floor Plan: Lower Level Parking

Gross floor area 29,491 SF  
FAR floor area 2064 SF

East Madison Street

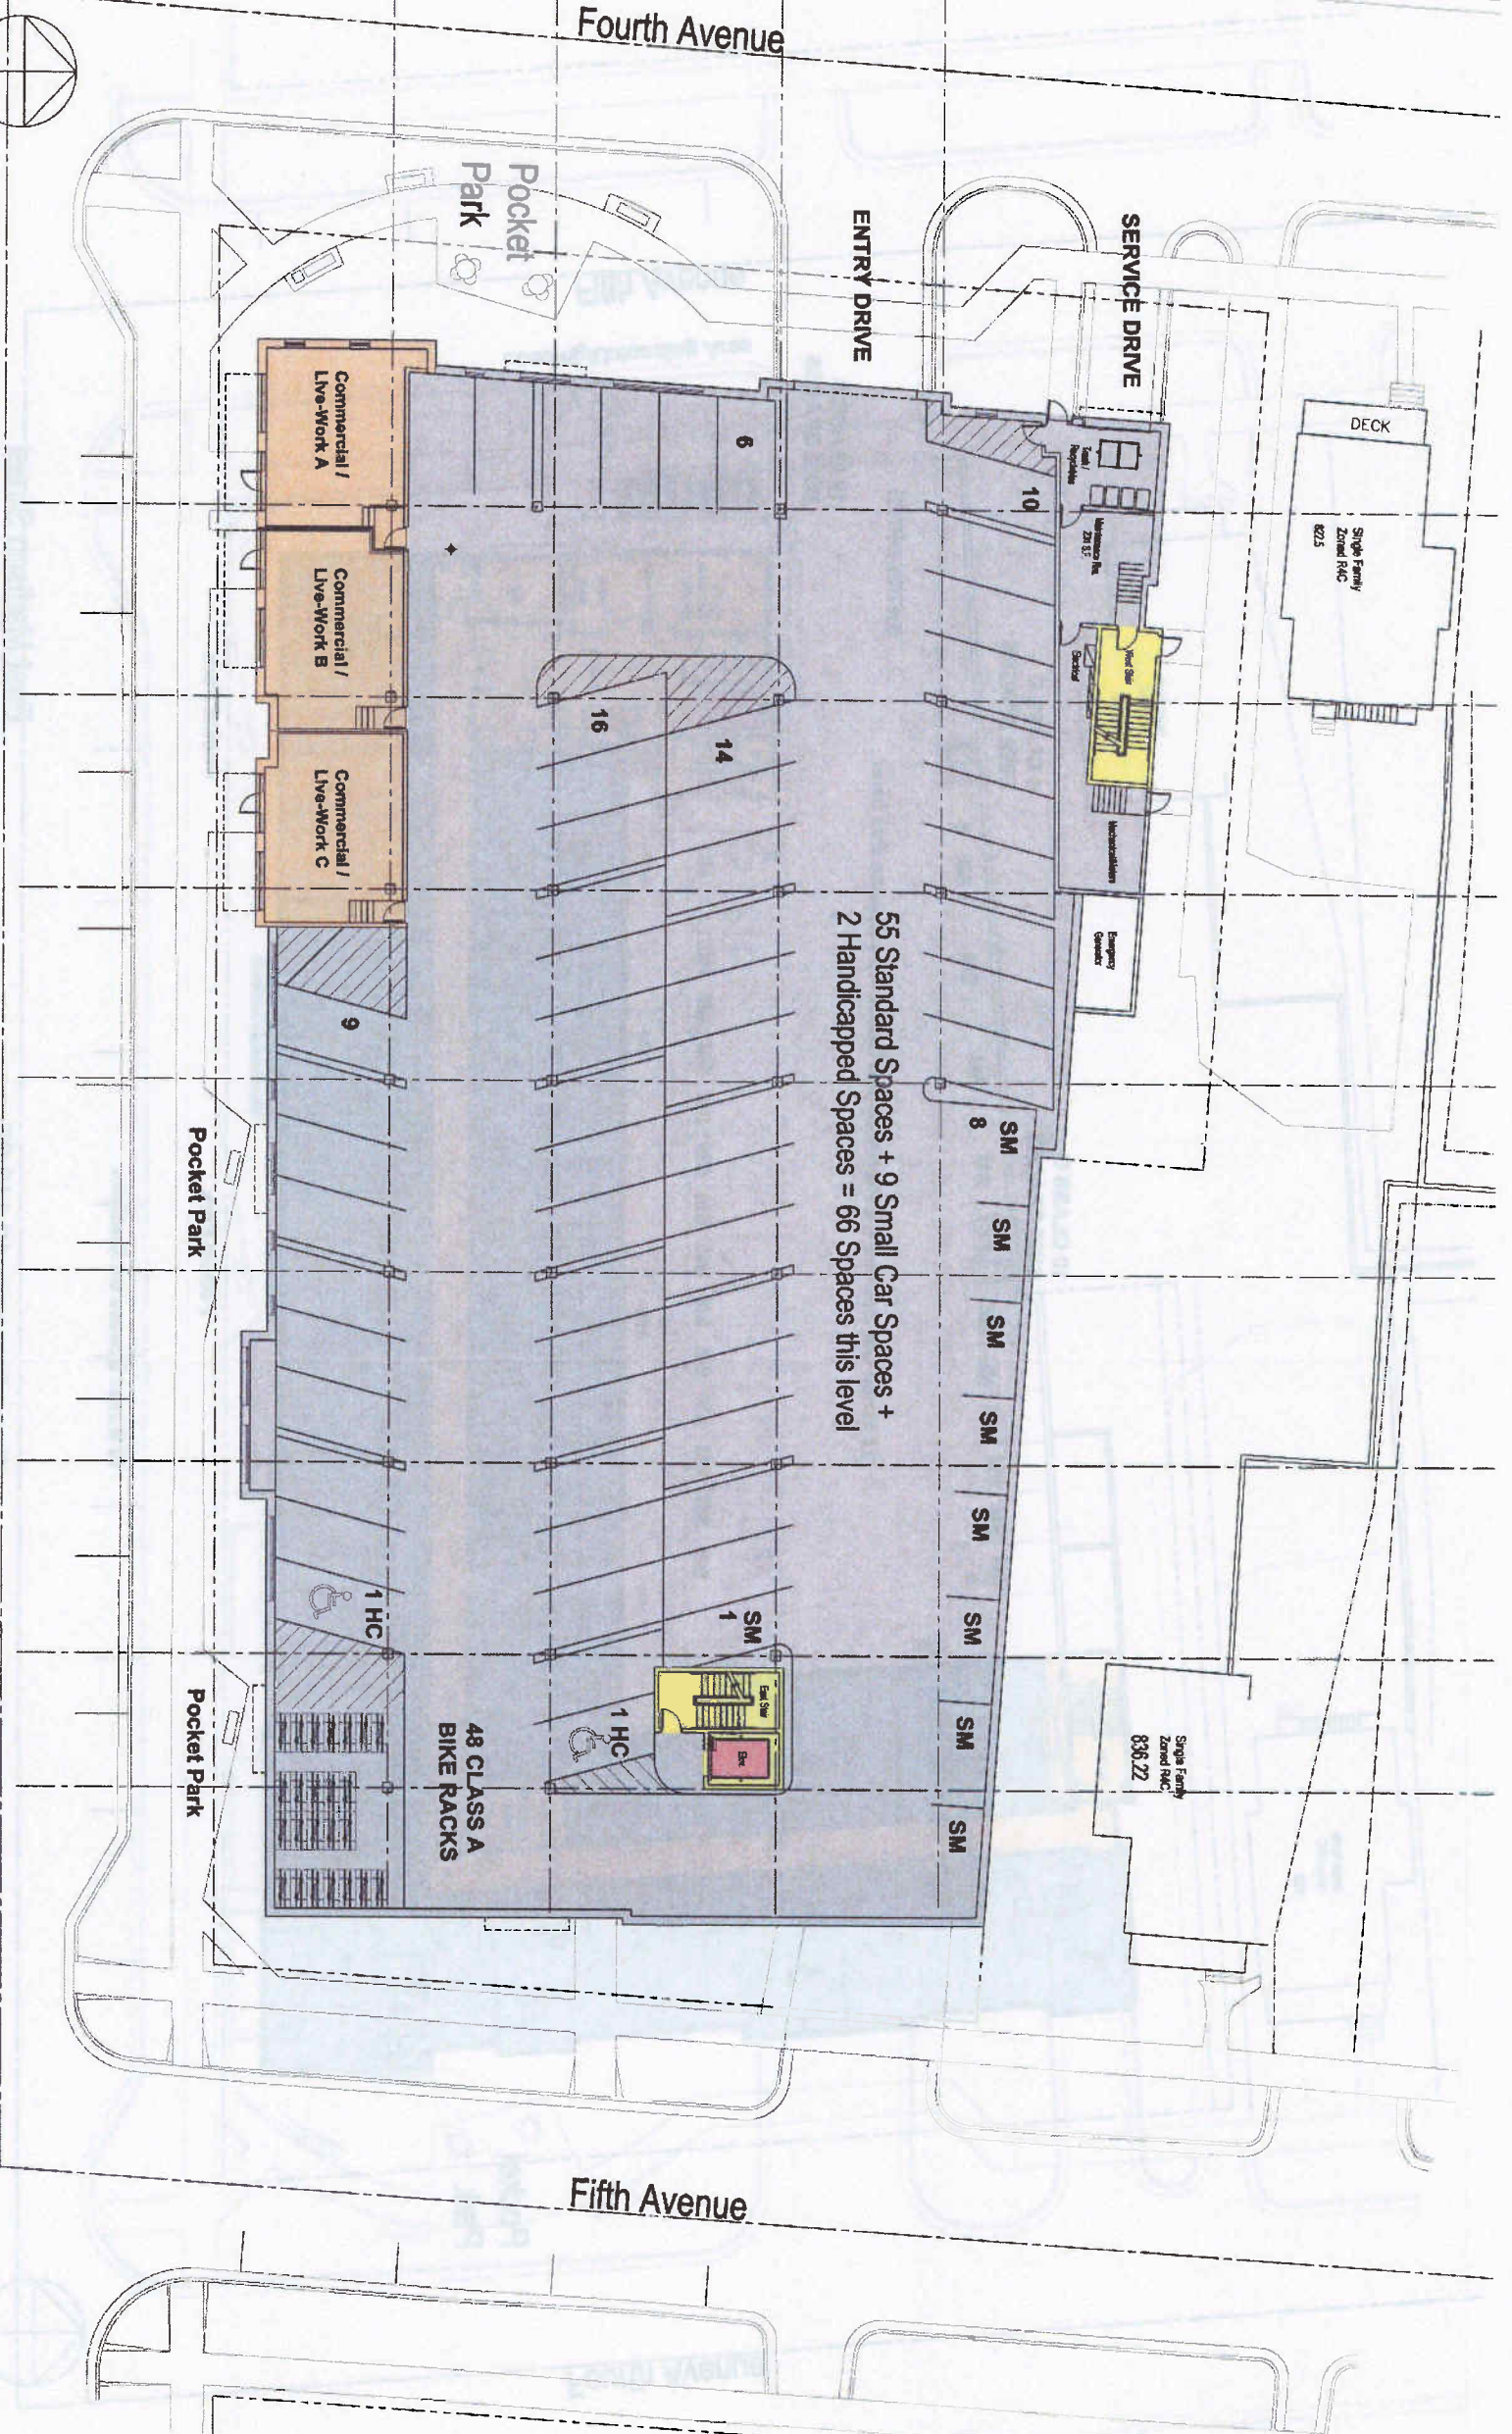

Fourth Avenue

Fifth Avenue


East Madison Street

55 Standard Spaces + 9 Small Car Spaces +  
2 Handicapped Spaces = 66 Spaces this level

48 CLASS A  
BIKE RACKS






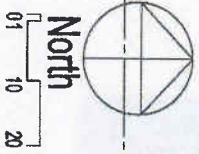

# Floor Plan: Levels 2-4

Gross floor area 18,935 SF  
FAR floor area 18,406 SF

East Madison Street

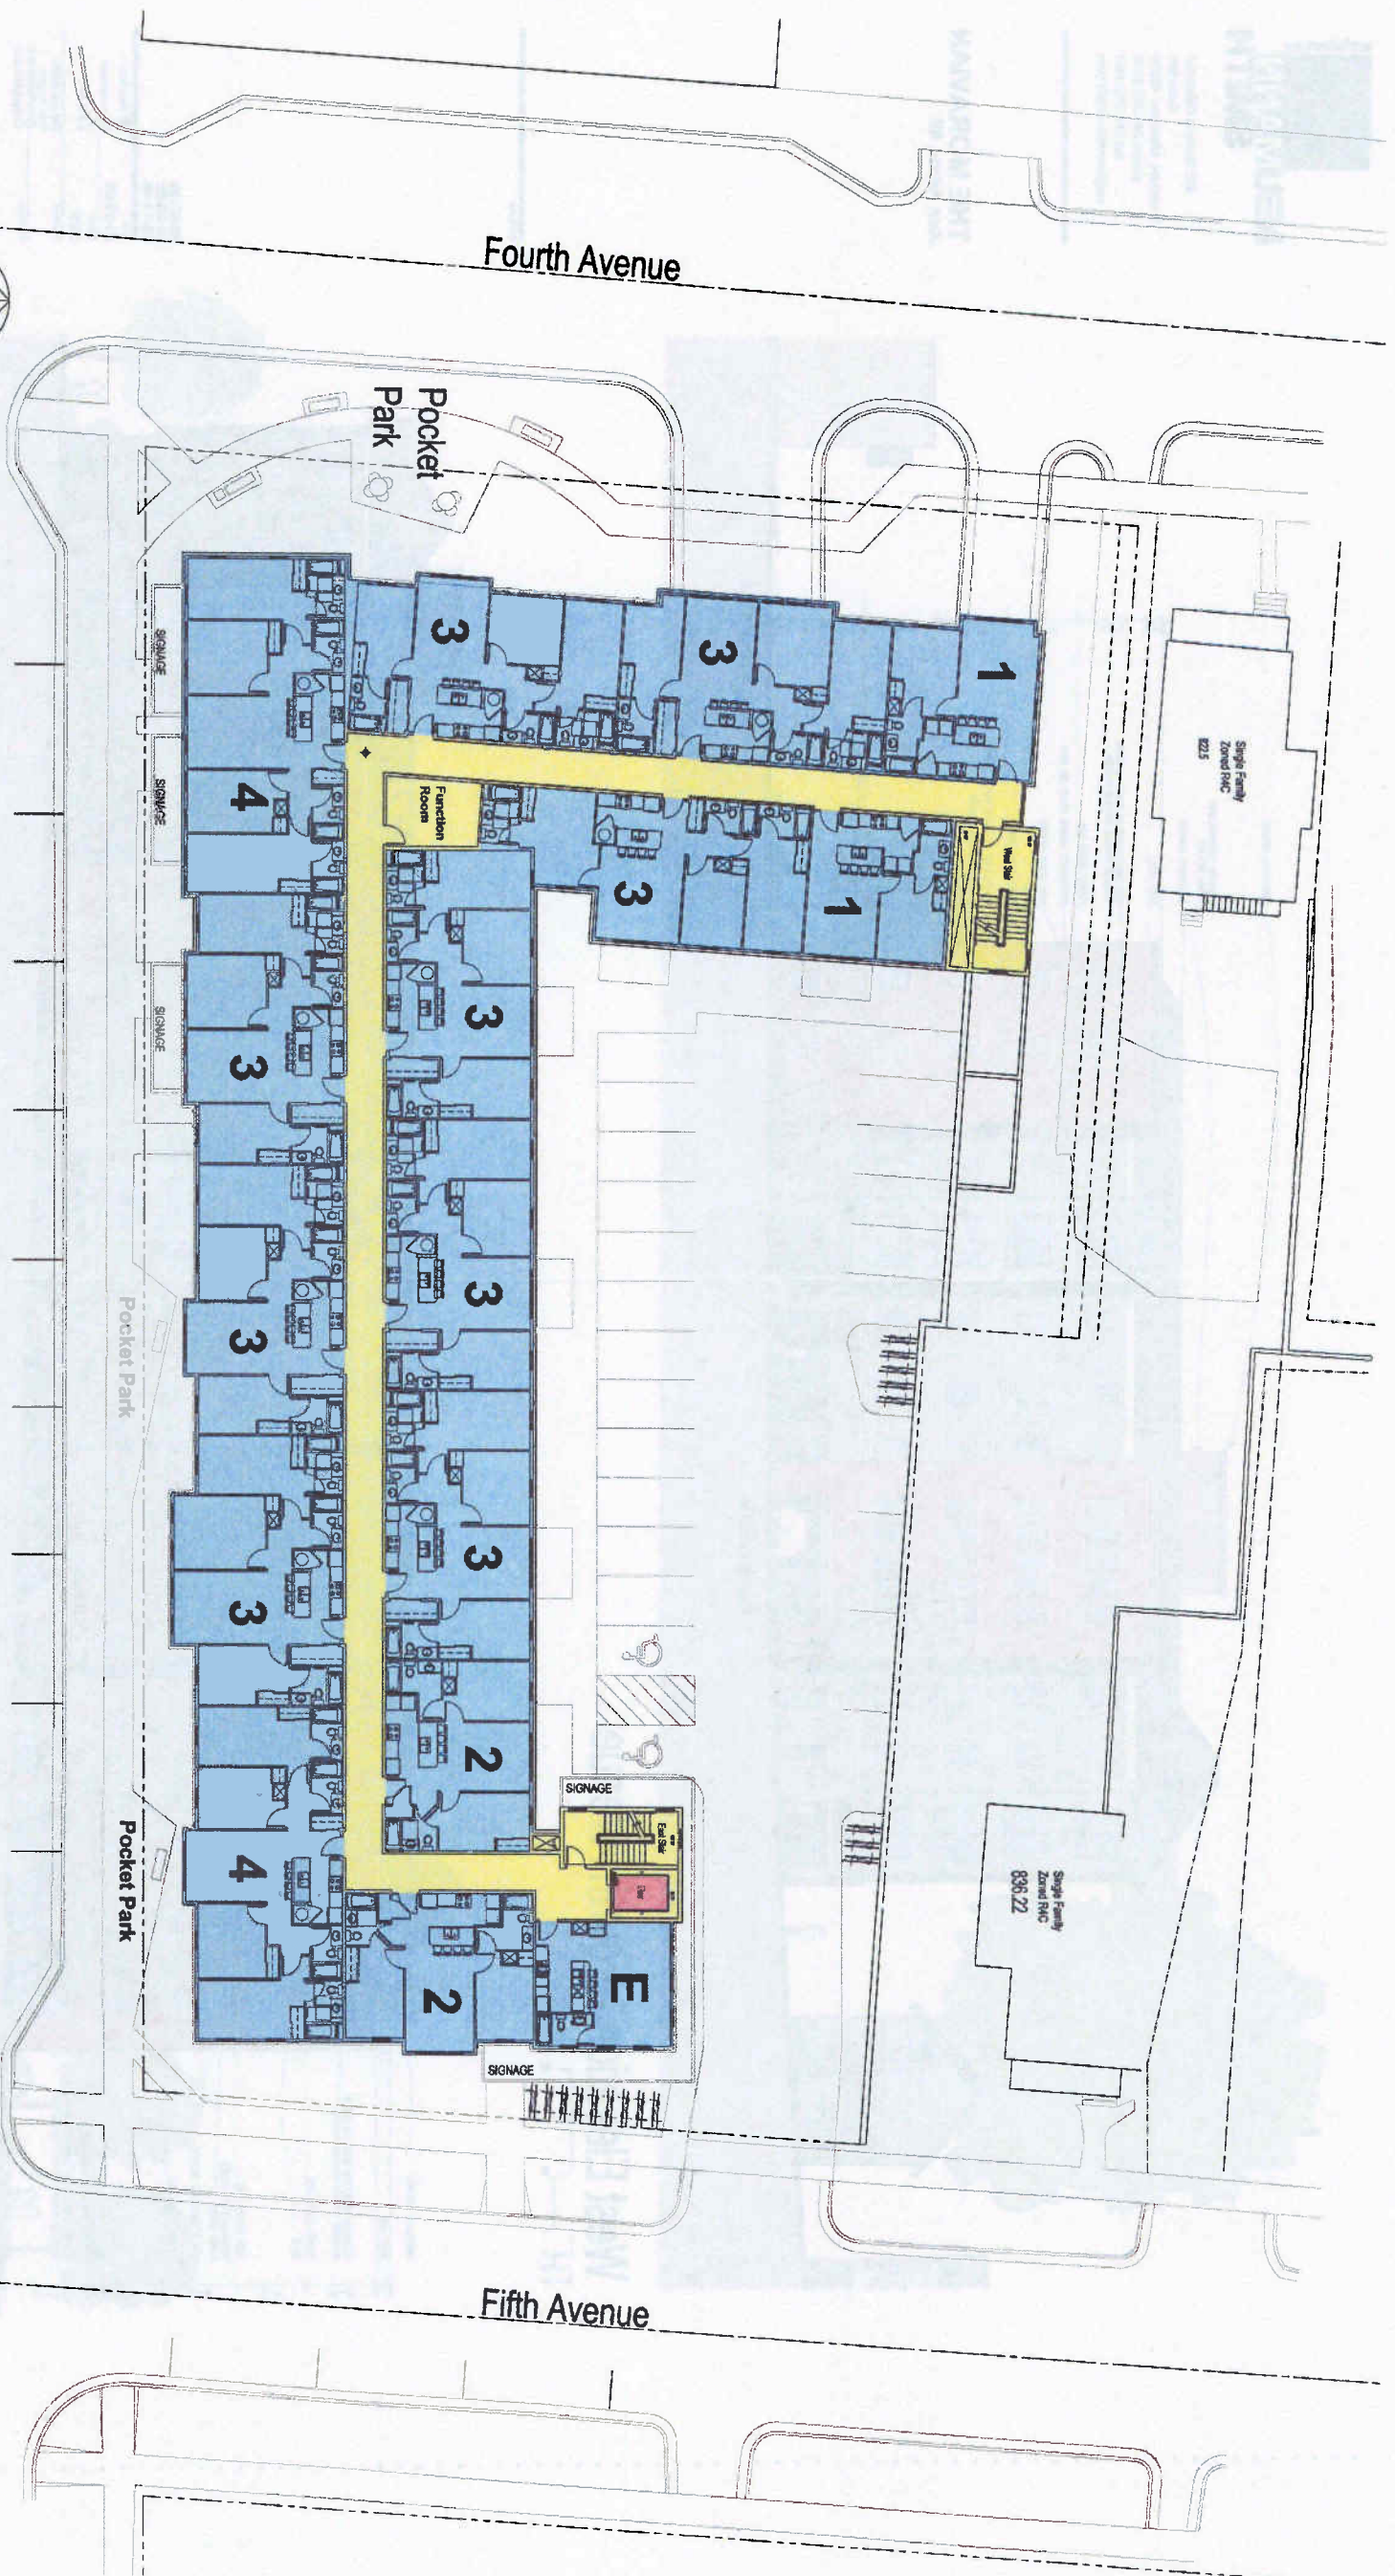

Fourth Avenue

Pocket Park

Fifth Avenue

Single Family Zoned RMC 8225

Single Family Zoned RMC 836 22

SIGNAGE

SIGNAGE

Pocket Park

Pocket Park

SIGNAGE

SIGNAGE

SIGNAGE

1

3

1

4

3

3

3

3

3

3

3

3

2

3

4

2

E

2



West Elevation - Fourth Avenue

0 2 4 8 16 32



South Elevation - East Madison Street


0 2 4 8 16 32

08-07-08  
08-04-08  
02-13-09  
Date  
01-27-09  
Drawn  
SRB  
Checked  
Approved  
Request Number  
28114.2  
Title  
West & South  
Elevations  
Scale: 3/32" = 1'-0"  
Sheet  
AS

Preliminary  
 Construction  
 Record  
 Do not scale  
 Use figured only  
 Copyright © 2008



**East Elevation - Fifth Avenue**

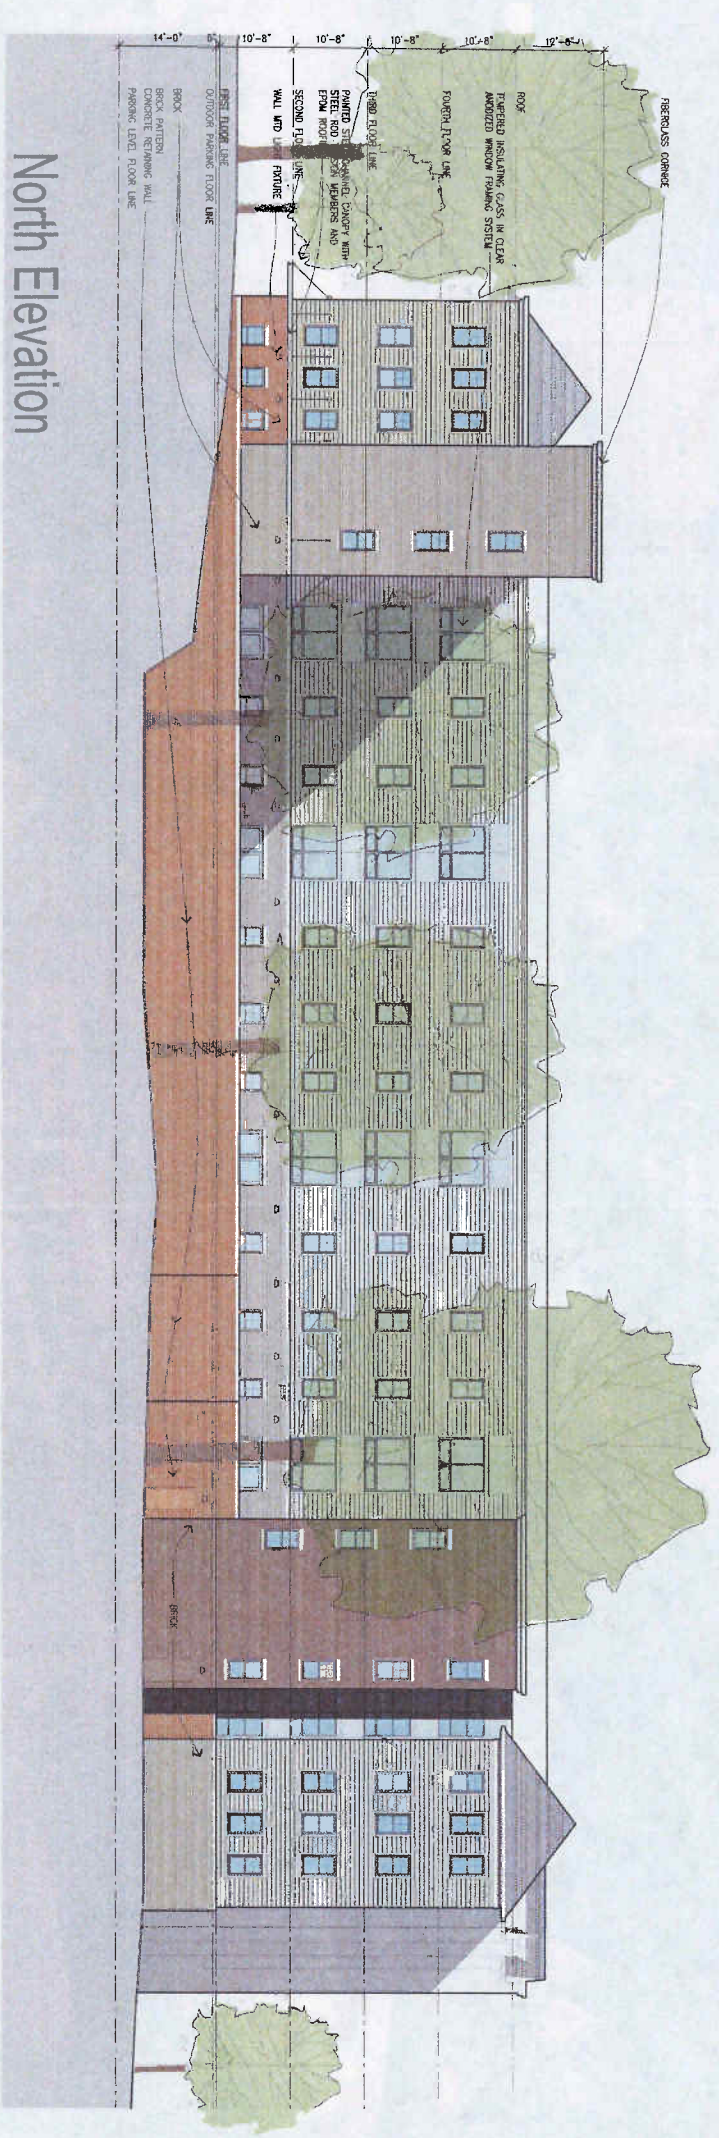

**North Elevation**

**Revisions**

Date	Description
08-07-09	Preliminary
08-05-09	Construction
03-24-09	Record
02-13-09	Record

Job Number: **28114.2**  
 Title: **East & North Elevations**

Scale: 3/32" = 1'-0"  
 Sheet: **A6**

